
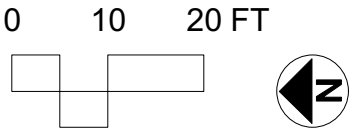



 


South Lincoln Drive

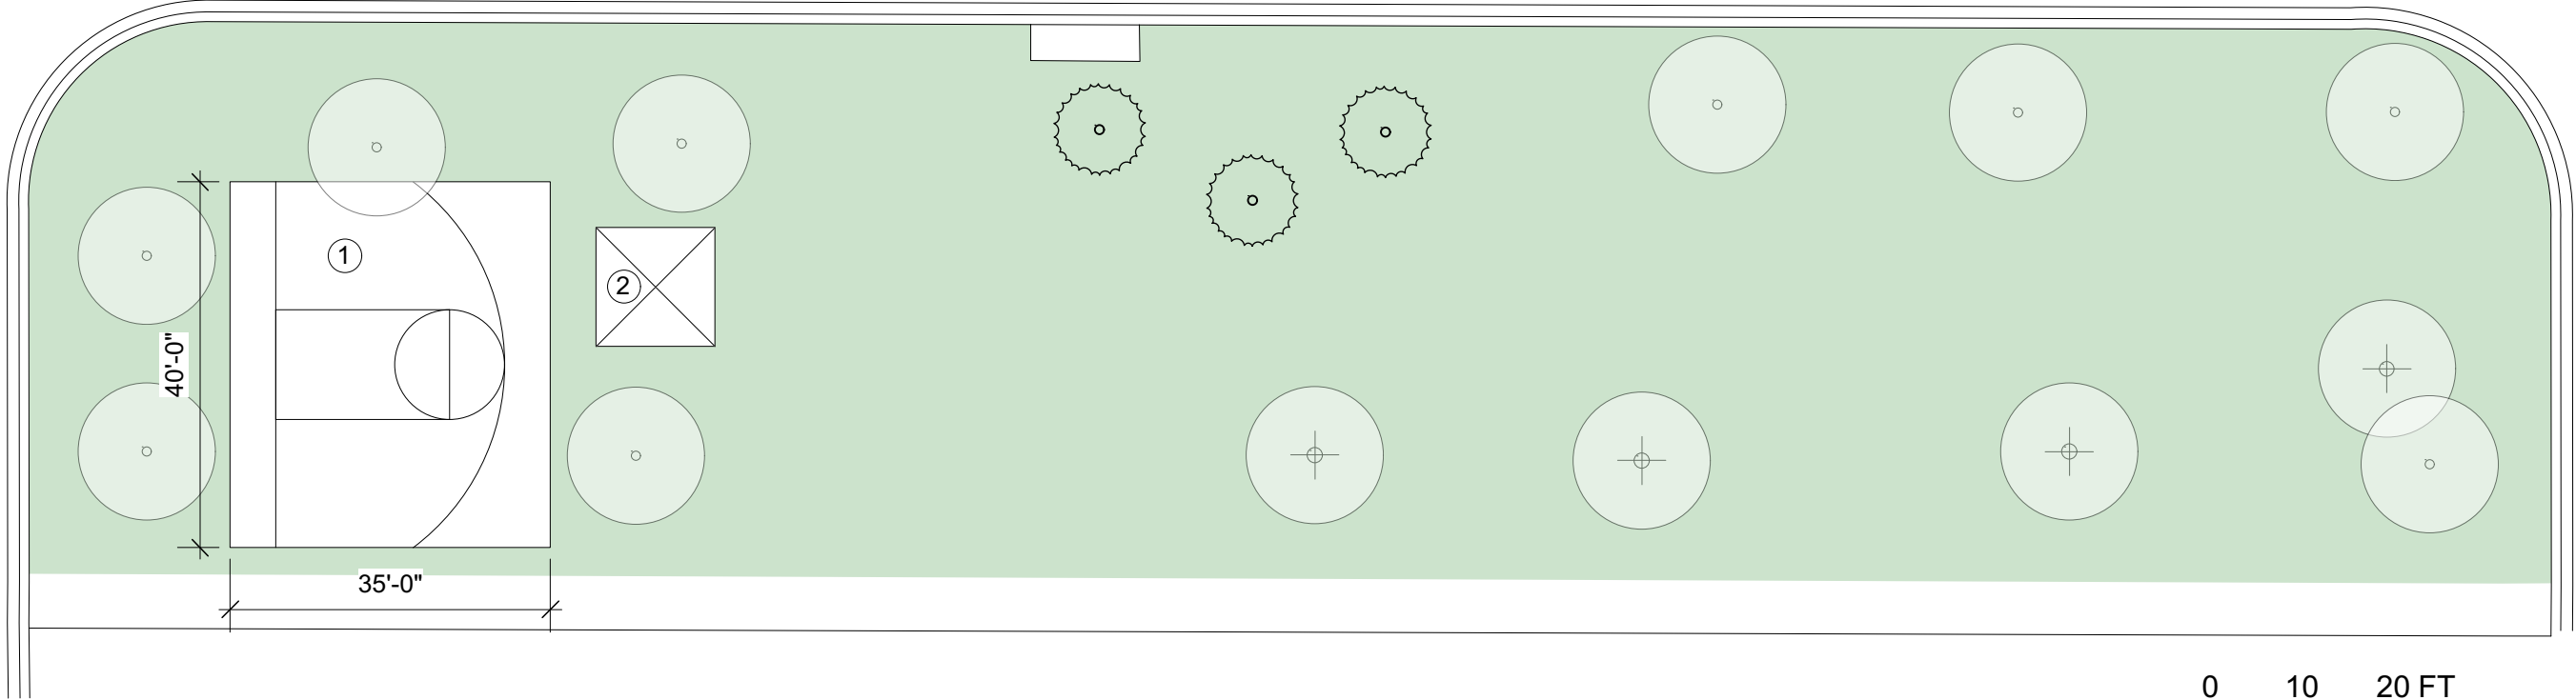

LEGEND

-  Existing evergreen tree
-  Existing shade tree
-  Existing tree to remove
-  Lawn

KEY NOTES

- 1. Half Court Basketball Pad
- 2. Picnic Pavillion