



 


South Lincoln Drive

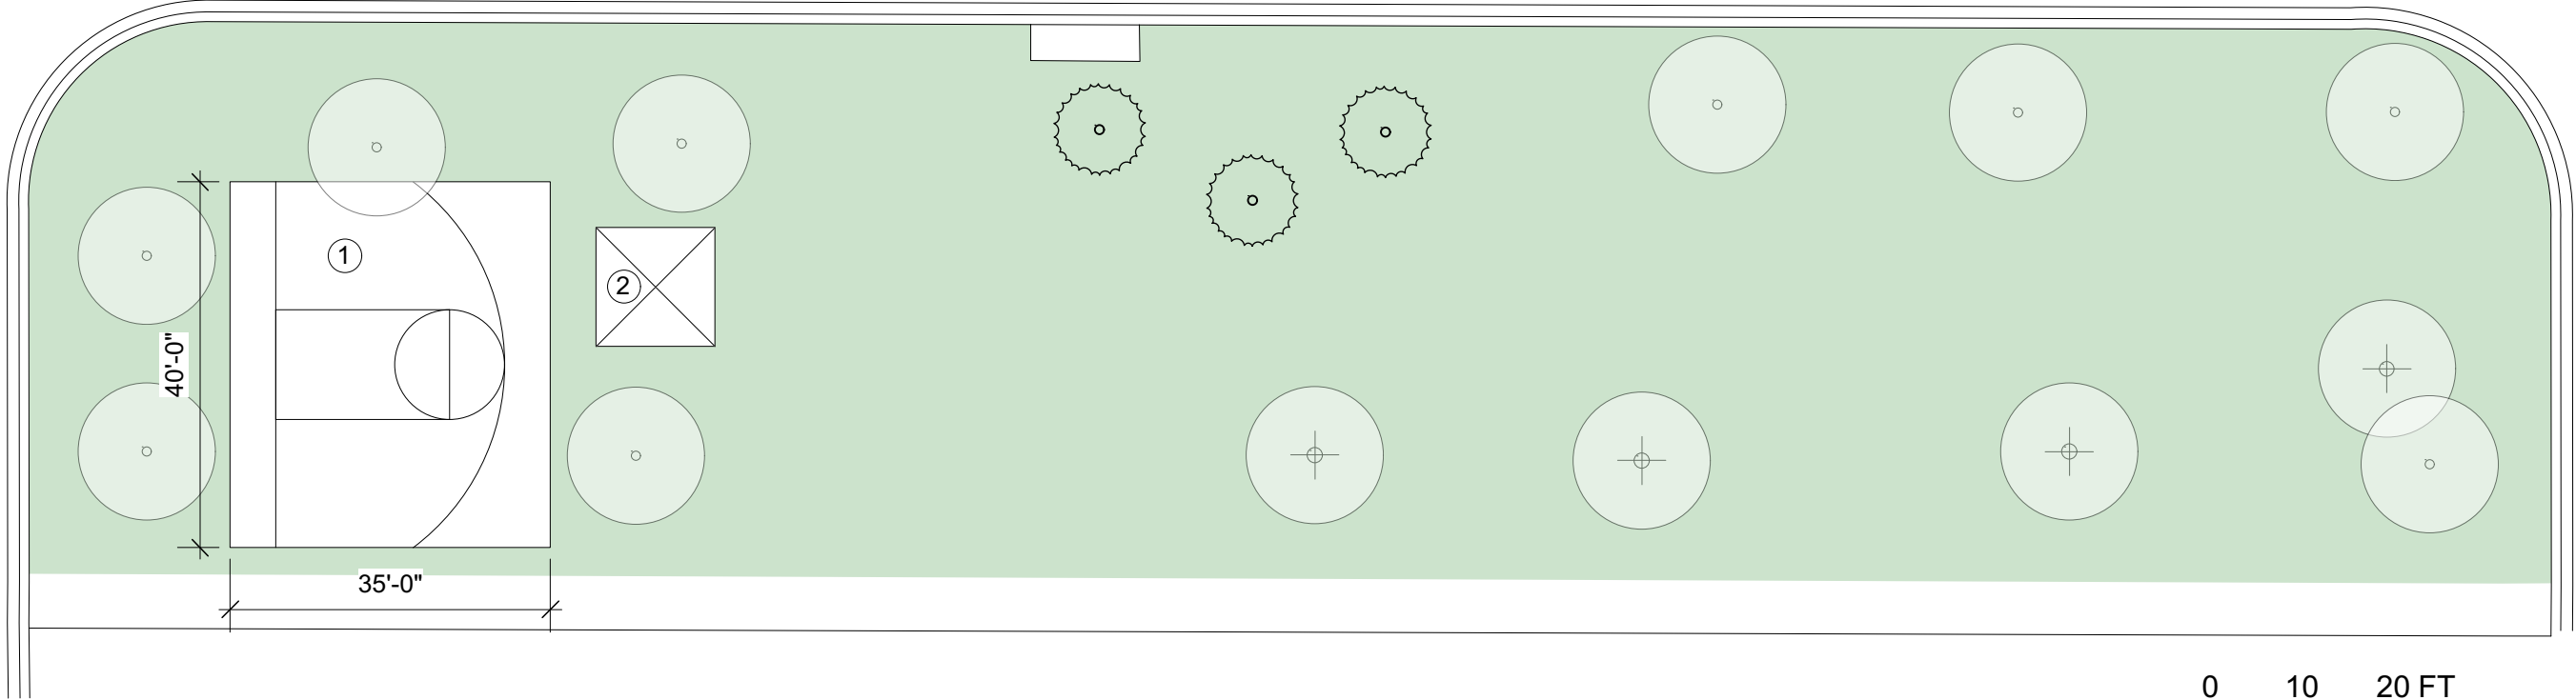

**LEGEND**

-  Existing evergreen tree
-  Existing shade tree
-  Existing tree to remove
-  Lawn

**KEY NOTES**

- 1. Half Court Basketball Pad
- 2. Picnic Pavillion